

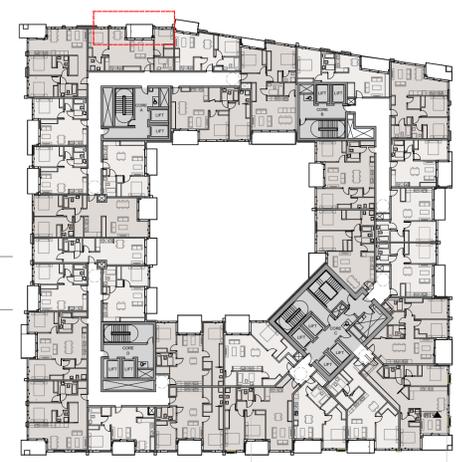


ALL DIMENSIONS TO BE CHECKED ON SITE
NO DIMENSIONS TO BE SCALED FROM THIS DRAWING
THIS DRAWING IS TO BE READ IN CONJUNCTION WITH
RELEVANT CONSULTANTS DRAWINGS

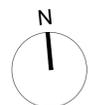

KEY PLAN 1:500

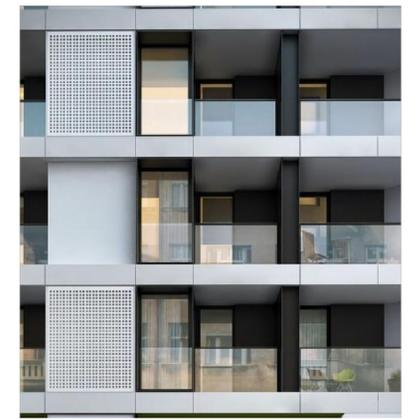

MATERIALS REFERENCE

REV	DATE	DESCRIPTION	CHKD	DRN
1	08/01/2021	SHD Planning Application	OS	AD

PLANNING

Henry J Lyons

Architecture + Interiors +353 1 888 3333 51-54 Pearse Street
henryjlyons.com info@henryjlyons.com Dublin D02 KA66

CLIENT
**Waterside Block 9
Developments Limited**

PROJECT
**WATERFRONT
~ South Central ~ SHD Scheme**








JOB NUMBER: 950527
DATE: January 2021
SCALE: 1:50 @A1
DRAWN: AD
CHECKED: OS
FILE NAME: P5001 Block B Facade Details

DRAWING
**Block B
Proposed Facade Details**


BLOCK	DRAWING NUMBER	ZONE	REVISION
	P5001		1

P5001 1

© Henry J Lyons

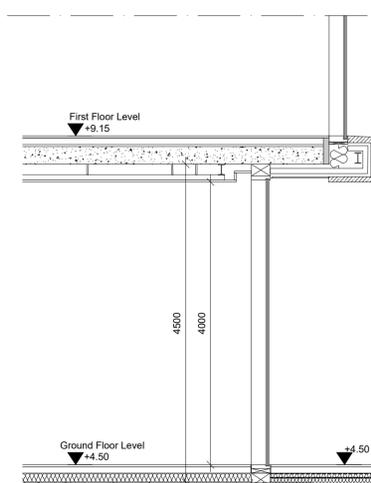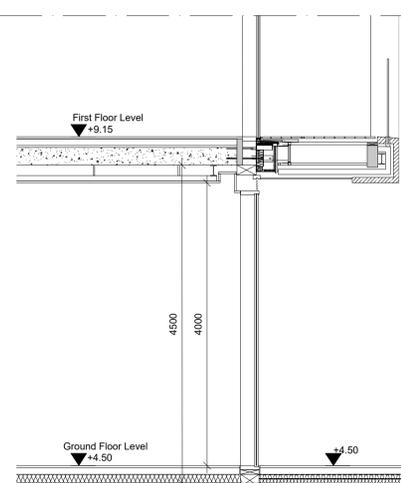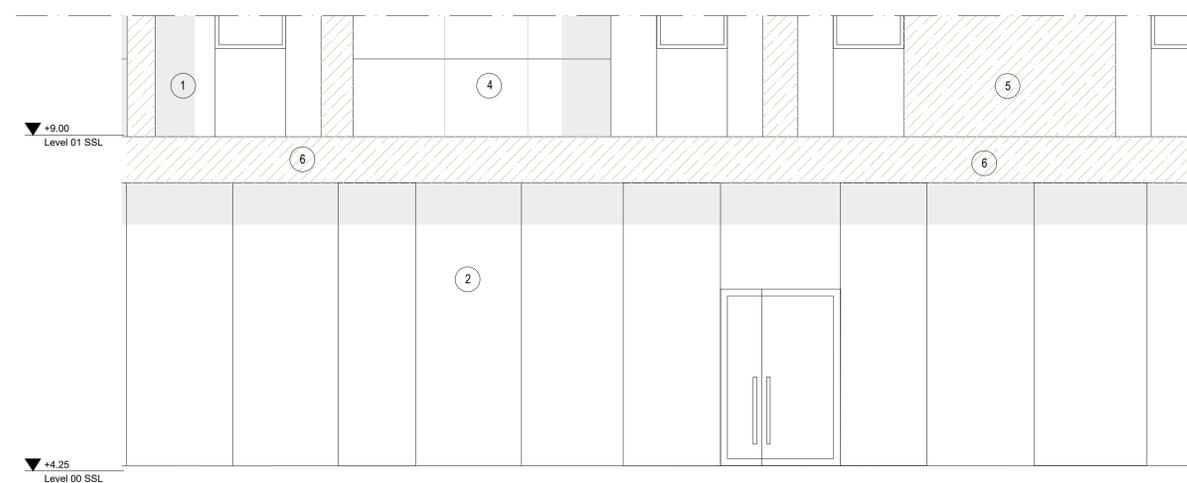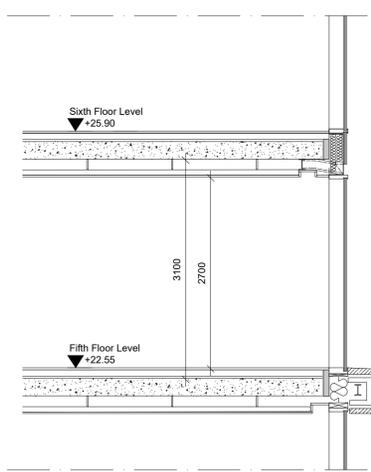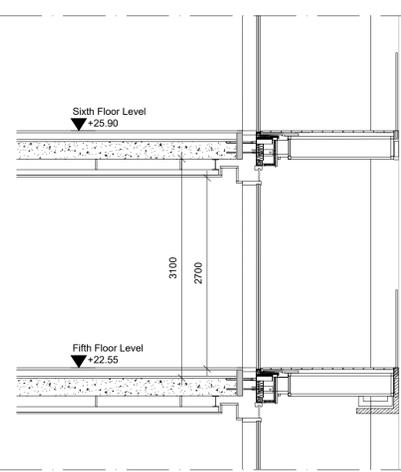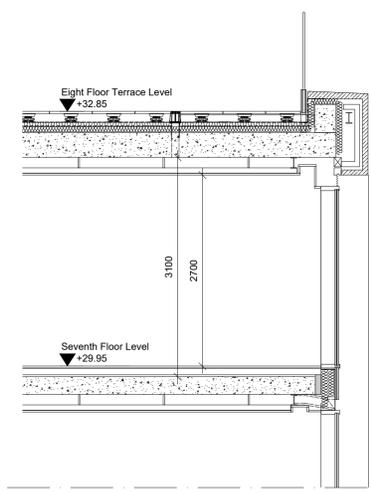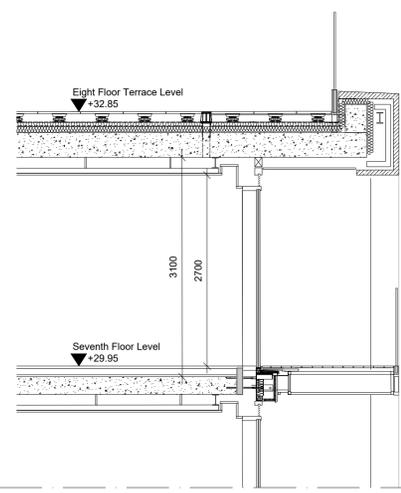

01 FACADE TYPICAL BAY STUDY - ELEVATION 1:50

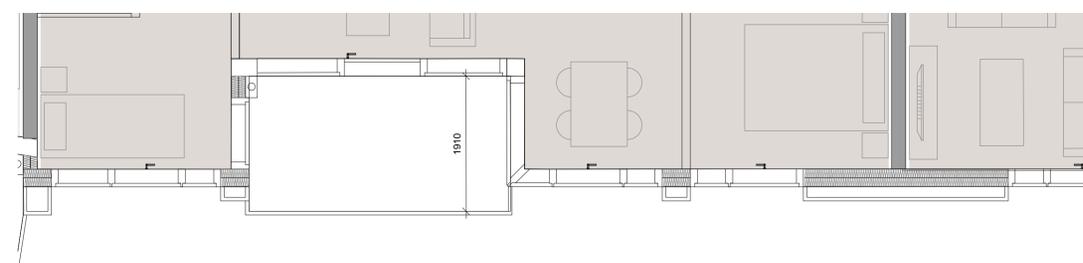

02 FACADE BAY STUDY - TYPICAL FLOOR PLAN 1:50

- MATERIALS LEGEND**
- 1 VISION GLAZING
 - 2 SHOPFRONT GLAZING
 - 3 SLIDING DOORS
 - 4 GLASS BALUSTRADE
 - 5 STONE PANELS
 - 6 STONE CLADDING

03 SECTION - RECESSED BALCONY 1:50

04 SECTION - CURTAIN WALL 1:50