


01 PROPOSED SECTION BB  
1:500

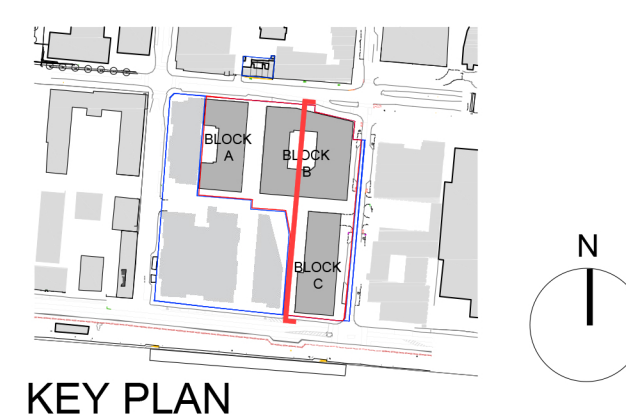

— SHD Planning Application Boundary  
— Other lands in ownership of the Applicant

NOTE  
 ALL DIMENSIONS TO BE CHECKED ON SITE  
 NO DIMENSIONS TO BE SCALED FROM THIS DRAWING  
 THIS DRAWING IS TO BE READ IN CONJUNCTION WITH  
 RELEVANT CONSULTANTS DRAWINGS

REV	DATE	DESCRIPTION	BY	CHECKED
8	15/01/2021	SHD Planning Application	OC	MF
7	08/01/2021	SHD Planning Application	OC	MF
6	18/11/2020	SHD Planning Application	OC	MF
5	16/05/2020	SHD Submission	OC	MF
4	27/04/2020	Issued for Information	OC	CF
3	26/11/2019	SHD Consultation Report	OC	CF
2	24/11/2019	SHD Submission	OC	CF
1	12/11/2019	SHD Submission	OC	CF

- Context buildings shown for scale purposes
- The elevations in context are showing spot heights in relation to surrounding buildings.
- Ground floor levels from OS datum level for the contextual buildings are not available and for comparison reasons, for heights of all buildings, levels shown are based off a datum of +4.50
- Sections reflect the same approach for consistency
- ▼ Spot heights on buildings taken from a ground floor datum level of +4.50

APP REFERENCE NO.: APP-3002158-19  
**PLANNING**  
**Henry J Lyons**  
 Architecture + Interiors  
 henryjlyons.com +353 1 888 3333 51-54 Pearse Street DUBLIN D02 K468

JOB NUMBER: 950527  
 DATE: January 2021  
 SCALE: 1:500 GA1  
 DRAWN: CF  
 CHECKED: OS  
 FILE NAME: P3002 Proposed Section - BB

**Proposed Contiguous Section BB**

BLOCK	DRAWING NUMBER	ZONE	REVISION
	<b>P 3002</b>		<b>8</b>

© Henry J Lyons