





NOTE
ALL DIMENSIONS TO BE CHECKED ON SITE
NO DIMENSIONS TO BE SCALED FROM THIS DRAWING
THIS DRAWING IS TO BE READ IN CONJUNCTION WITH
RELEVANT CONSULTANT DRAWINGS

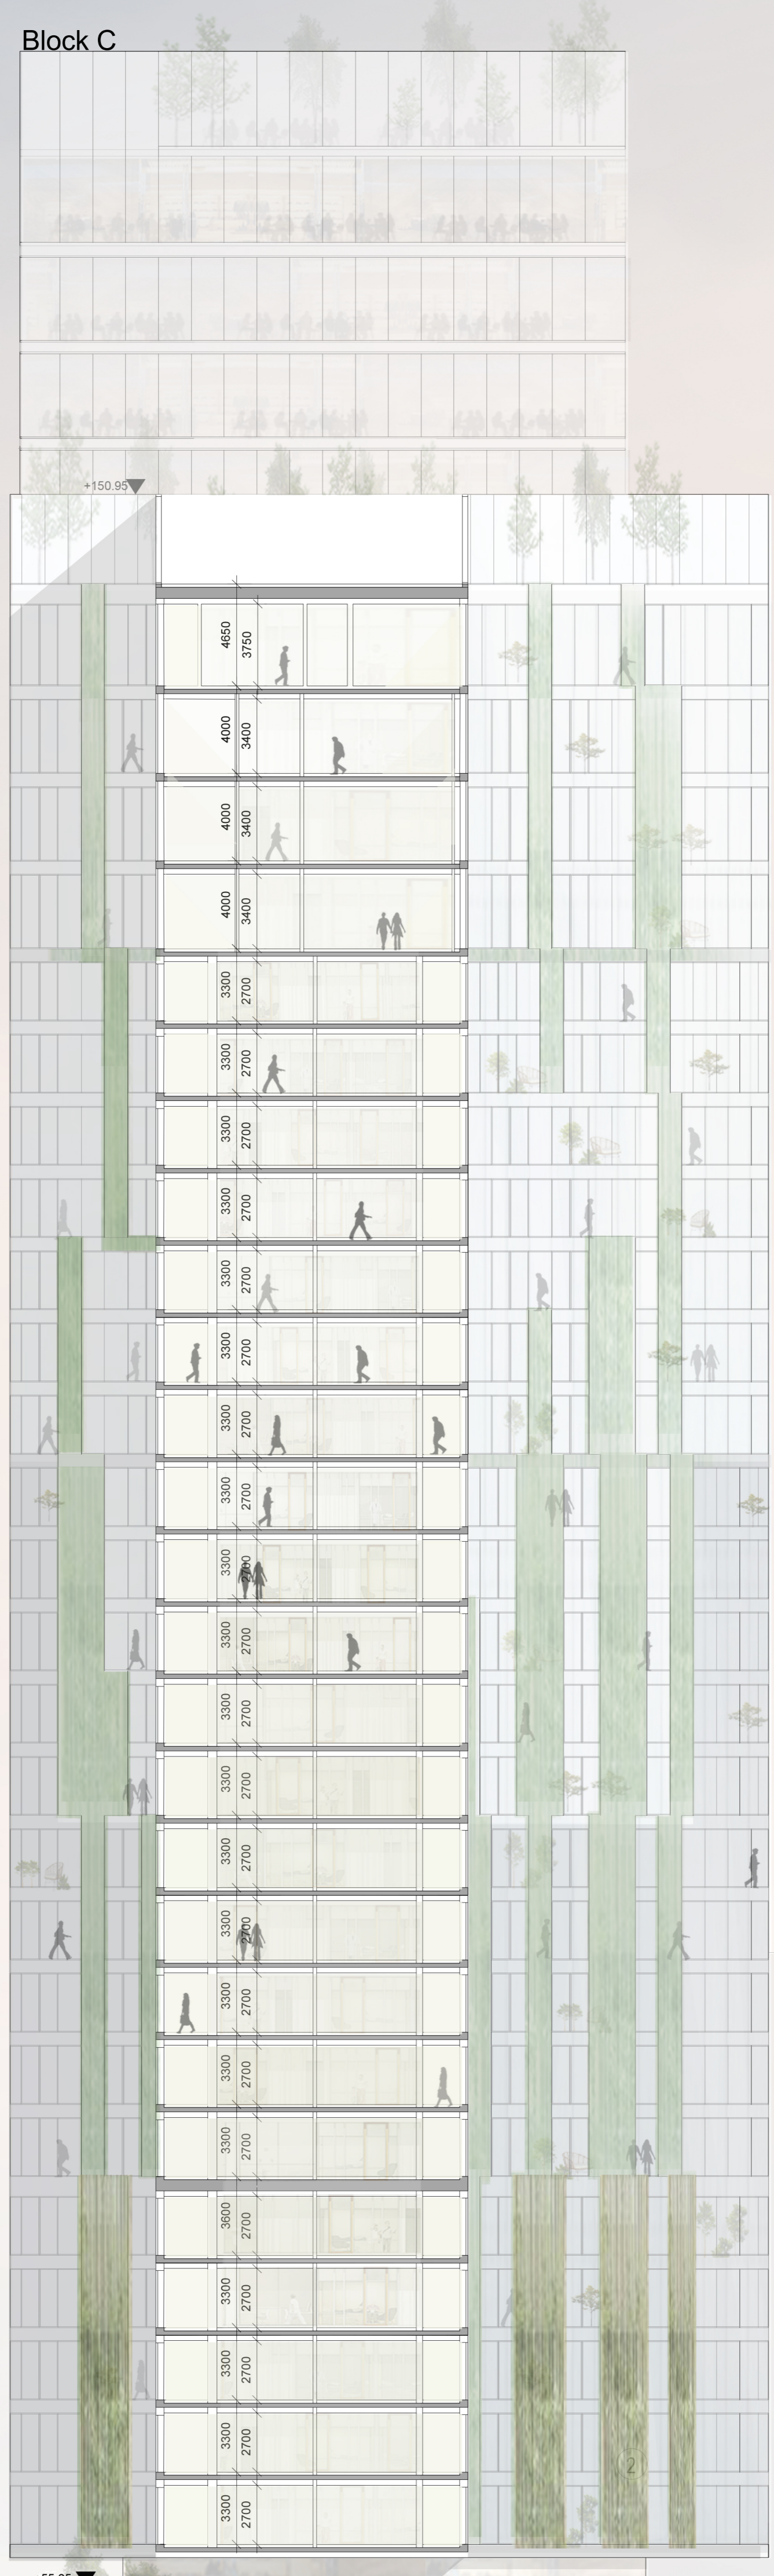

Vertical level markers on the left side of the section:
 +150.95 Parapet
 +148.70 41 Level
 +142.05 40 Level
 +138.05 39 Level
 +134.05 38 Level
 +130.05 37 Level
 +126.45 36 Level
 +123.45 35 Level
 +120.15 34 Level
 +116.65 33 Level
 +113.55 32 Level
 +110.25 31 Level
 +106.55 30 Level
 +103.65 29 Level
 +100.35 28 Level
 +97.05 27 Level
 +93.75 26 Level
 +90.45 25 Level
 +87.15 24 Level
 +83.85 23 Level
 +80.55 22 Level
 +77.25 21 Level
 +73.95 20 Level
 +70.35 19 Level
 +67.05 18 Level
 +63.75 17 Level
 +60.45 16 Level
 +57.15 15 Level
 +53.55 14 Level
 +49.85 13 Level
 +46.50 12 Level
 +43.00 11 Level
 +39.40 10 Level
 +36.05 09 Level
 +32.70 08 Level
 +29.10 07 Level
 +25.75 06 Level
 +22.40 05 Level
 +19.05 04 Level
 +15.70 03 Level
 +12.35 02 Level
 +9.00 01 Level
 +4.50 00 Level

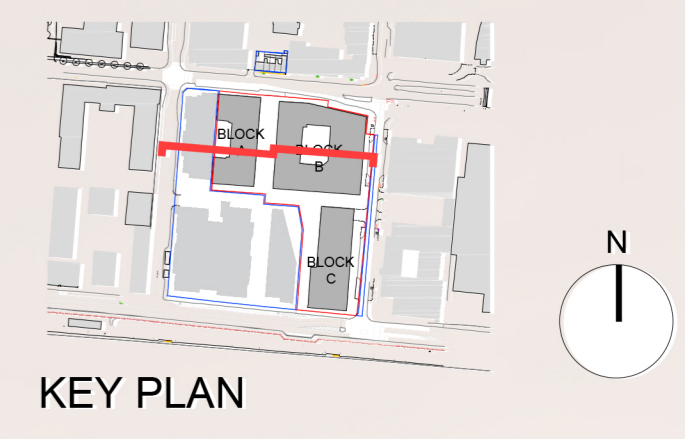


Vertical level markers on the right side of the section:
 +55.10 Parapet
 +53.30 15 Level
 +49.70 13 Level
 +46.35 12 Level
 +43.00 11 Level
 +39.40 10 Level
 +36.05 09 Level
 +32.70 08 Level
 +29.10 07 Level
 +25.75 06 Level
 +22.40 05 Level
 +19.05 04 Level
 +15.70 03 Level
 +12.35 02 Level
 +9.00 01 Level
 +4.50 00 Level

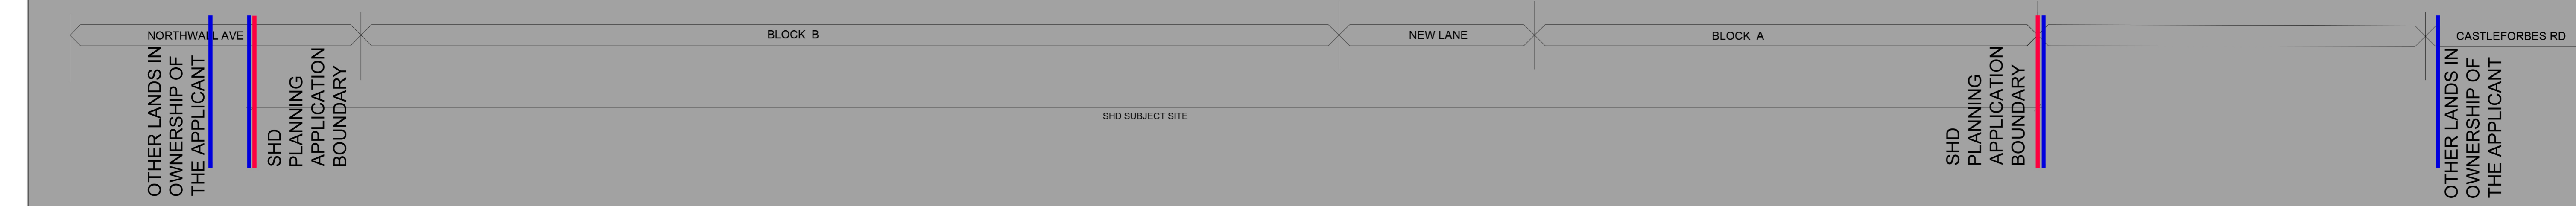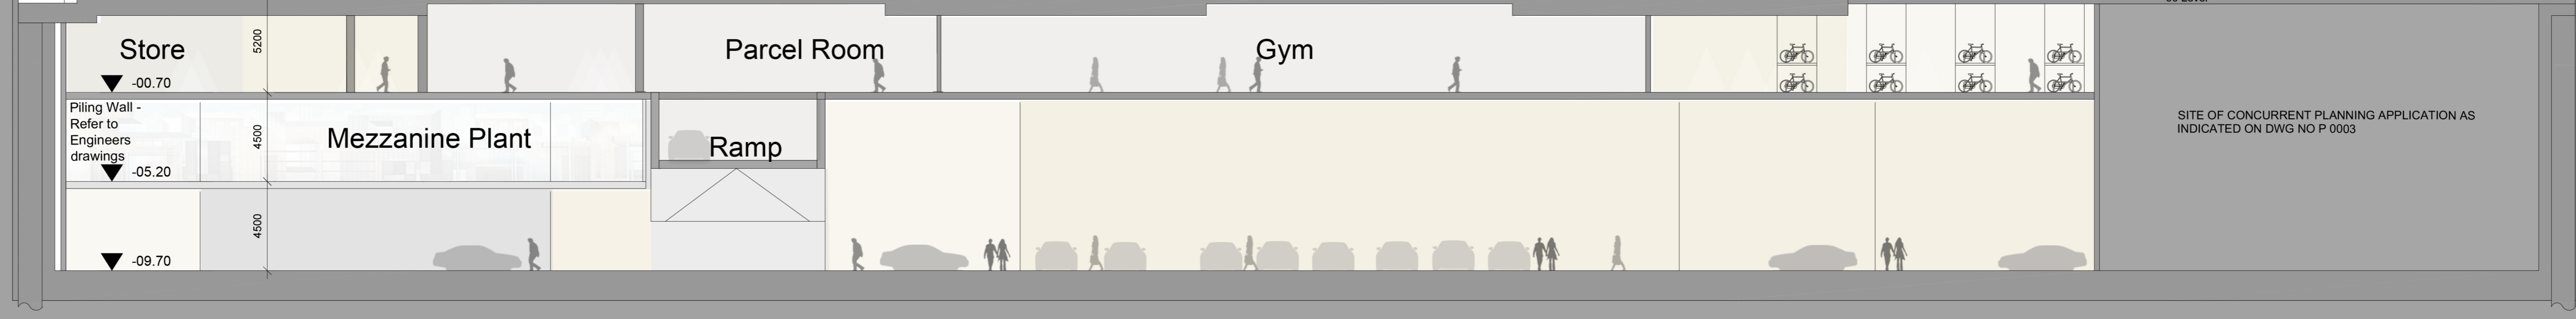

REV	DATE	DESCRIPTION	CHKD	DRN
3	15/01/2021	SHD Planning Application	OC	MP
2	26/01/2021	DMPT SHD Planning Application	OC	MP
1	05/11/2020	DRAFT SHD Planning Application	OC	MP

The elevations in context are showing spot heights in relation to surrounding buildings.
 Ground floor levels from OS datum level for the contextual buildings are not available and for comparison reasons, for heights of all buildings, levels shown are based off a datum of +4.50
 Sections reflect the same approach for consistency
 Spot heights on buildings taken from a ground floor datum level of +4.50

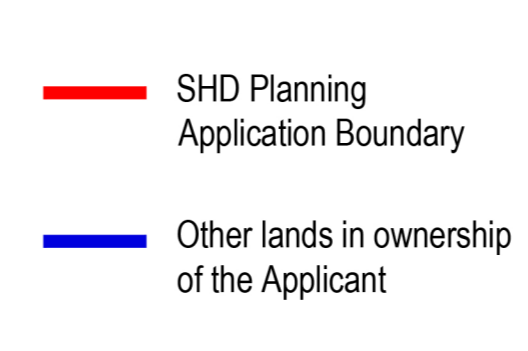

MATERIALS LEGEND

- VISION GLAZING
- GREEN PANELS
- NON-VISION GLAZING
- BRONZE FLUTED PANELS
- STONE CLADDING
- GLASS BALUSTRADE

APPLICATION REFERENCE NO.: ABP-306158-19
PLANNING
Henry J Lyons
 Architecture • Interiors
 +353 1 888 3333
 hennyj@henryjlyons.com
 51-54 Pearse Street
 Dublin D02 XA95

JOB NUMBER: P3004
 DATE: January 2021
 SCALE: 1:200 (A3)
 DRAWN: CF
 CHECKED: DS
 FILE NAME: P3004 Proposed Section DD

Proposed Section DD

BLOCK	DRAWING NUMBER	ZONE	REVISION
	P3004		3