


Large Car  
 Overall Length 5.079m  
 Overall Width 1.872m  
 Overall Body Height 1.525m  
 Min Body Ground Clearance 0.310m  
 Max Track Width 1.831m  
 Lock-to-lock time 4.00s  
 Curb to Curb Turning Radius 5.900m

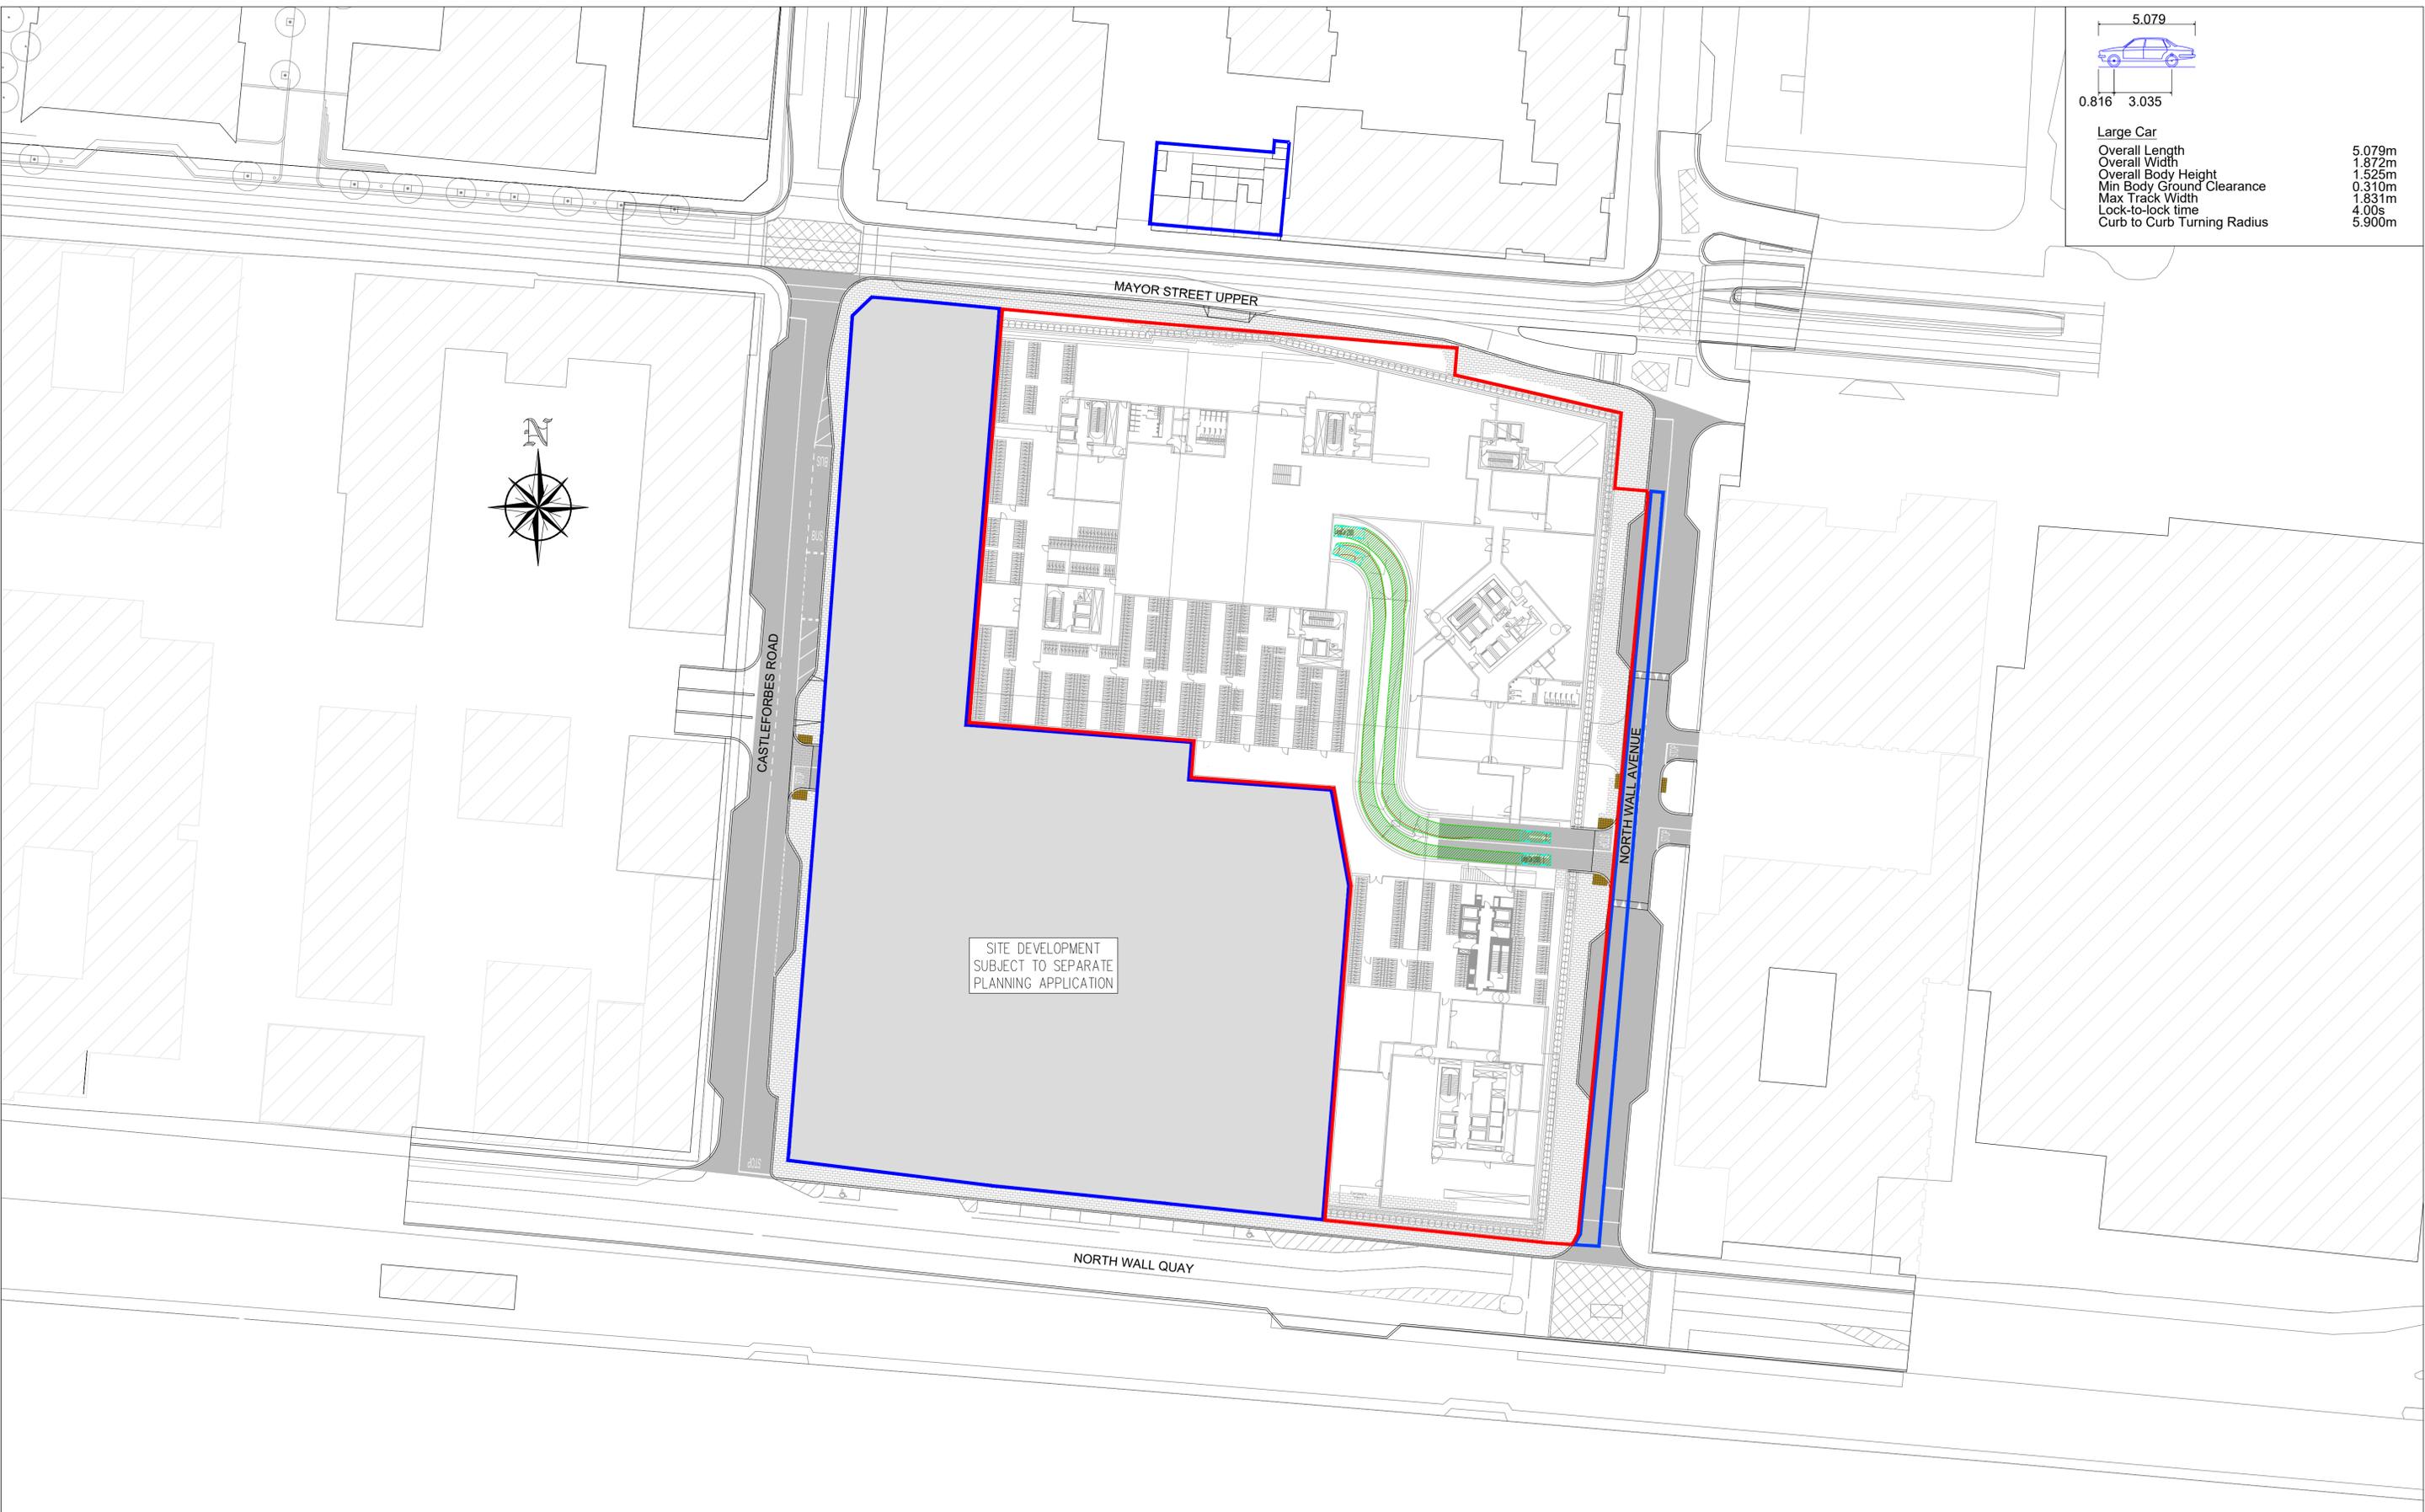

**PLANNING DRAWING.**  
**NOT FOR CONSTRUCTION.**  
 ALL LEVELS GIVEN ARE  
 RELATIVE TO ORDNANCE DATUM.  
 THIS DRAWING HAS BEEN ISSUED FOR INFORMATION  
 PURPOSES ONLY AND MUST NOT BE USED  
 FOR CONSTRUCTION UNDER ANY CIRCUMSTANCES

**NOTES**

- For setting out refer to Architect's drawings.
- This drawing to be read in conjunction with all other Architectural and Engineering drawings and all other relevant drawings and Specifications.
- DO NOT SCALE THIS DRAWING. Use figured dimensions only.
- No part of this document may be reproduced or transmitted in any form or stored in any retrieval system of any nature without the written permission as copyright holder except as agreed for use on the project for which the document was originally issued.
- Ordnance Survey Ireland Licence Number EN 0074021

Rev. No.	Date	REVISION NOTE	Dm. By	Chkd. By
A	21/05/2020	Response to ABP comments An Bord Pleanála	JS	NB
B	18/09/2020	Site Layout Revised	JS	NB
C	16/11/2020	Site Boundary Revised	JS	MD
D	08/01/2021	Revised for SHD Application.	JS	MD
E	15/01/2021	Site Boundary Revised	JS	MD

Architect	Henry J Lyons		
Project	Waterfront South Central SHD		
Title	AutoTrack Proposed Lower Ground -01		
Dm by	DD	Chkd by	RFM
Date	NOV 2019	Scale	1:500 @ A1
Dwg. No.	R064-211		Revision
			E

**CS Consulting Group**  
 DUBLIN | LONDON | LIMERICK

Head Office  
 19-22 Dame Street, Dublin 2.  
 T: +353 (0)1 5480863 F: +353 (0)1 9011355  
 e: info@csconsulting.ie  
 w: www.csconsulting.ie

Quality Environment I.S. EN ISO 9001:2008  
 Energy I.S. EN ISO 14001:2004  
 Health & Safety I.S. EN ISO 50001:2011  
 OHSAS 18001:2007