


NOTE:
 LENGTH, SPACING & DIMENSIONS
 OF ANCHORS – SHOWN INDICATIVELY.
 PERMANENT STRUCTURE SHOWN
 INDICATIVELY

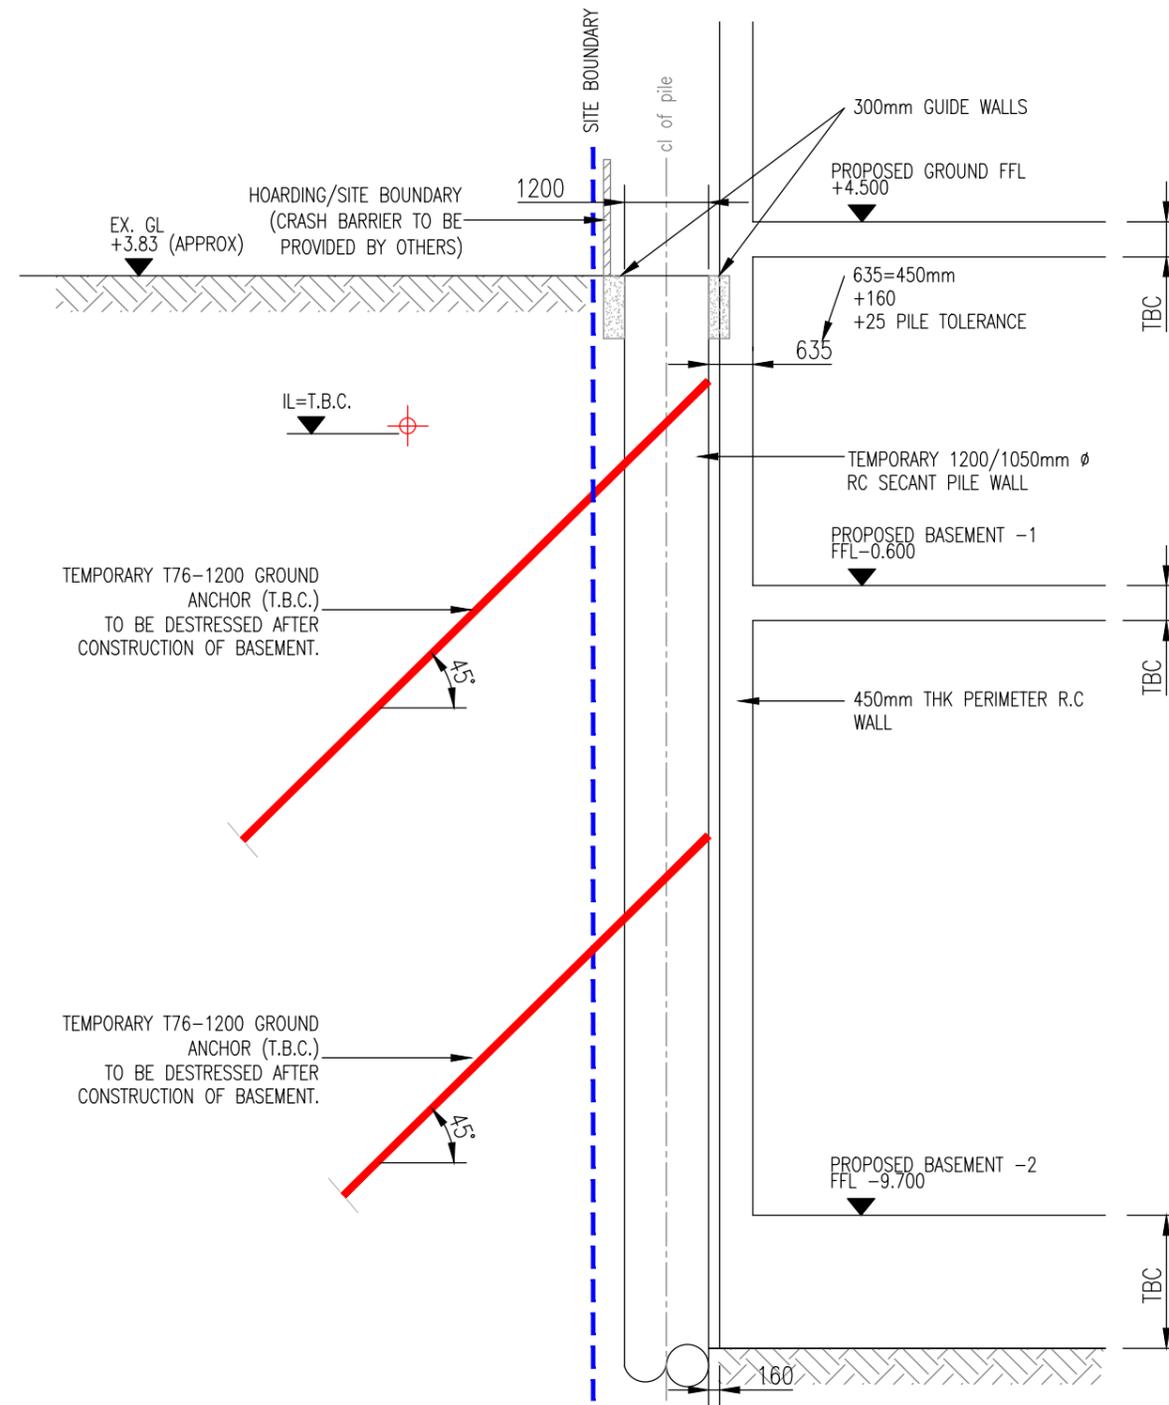

TYPICAL SECANT PILE WALL
 DETAIL – SCALE 1:100

PLANNING DRAWING
 NOT FOR CONSTRUCTION THIS
 DRAWING HAS BEEN ISSUED FOR
 INFORMATION PURPOSES ONLY
 AND MUST NOT BE USED FOR
 CONSTRUCTION UNDER ANY
 CIRCUMSTANCES

FOR PLANNING

- NOTES**
- For setting out refer to Architect's drawings.
 - This drawing to be read in conjunction with all other Architectural and Engineering drawings and all other relevant drawings and Specifications.
 - DO NOT SCALE THIS DRAWING. Use figured dimensions only.
 - No part of this document may be reproduced or transmitted in any form or stored in any retrieval system of any nature without the written permission as copyright holder except as agreed for use on the project for which the document was originally issued.
 - Ordnance Survey Ireland Licence Number EN 0074018

Rev. No.	Date	REVISION NOTE	Drn. By	Chkd. By
A	08-01-2021	ISSUED FOR PLANNING	PS	MD

Architect	Henry J Lyons Architects			
Project	CITY BLOCK 9			
Title	TYPICAL SECANT PILE WALL DETAIL			
Drn by	Chkd by	Aprvd by	Dwg. No.	Revision
PS	MD		R064-615	A
Date	Scale	As Shown		
JAN. 2021	A3 @ 1:100			

CS Consulting Group
 DUBLIN | LONDON | LIMERICK
 Head Office
 19-22 Dame Street, Dublin 2.
 T: +353 (0)1 5480863 F: +353 (0)1 9011355
 e: info@csconsulting.ie
 w: www.csconsulting.ie

	Quality	I.S. EN ISO 9001:2008
	Environment	I.S. EN ISO 14001:2004
	Energy	I.S. EN ISO 50001:2011
	Health & Safety	OHSAS 18001:2007