

DISCLAIMER

1. This drawing is the property of Cameo & Partners Ltd.
2. It must not be copied or reproduced without written consent.
3. Do not scale from this drawing.
4. Check all dimensions on site before setting out.

PROPOSED HARD LANDSCAPE

-  **Paving Type 1:** Buff Coloured Granite Slabs
Size: 100x200, 200x400, 400x600, depth 80mm.
Colour: 3 shades of light buff.
Supplier: Stonepave or Similar Approved
-  **Paving Type 3:** Buff Coloured Granite Setts
Size: 100x200, depth 80mm.
Colour: 3 shades of light buff.
Supplier: Stonepave or Similar Approved
-  **Paving Type 15:** Slate chipping
Size: 20-30mm
Supplier: Kilsaran or Similar Approved/TBC
-  **Paving Type 16:** Concrete Stepping Stones
Size: 700x300x50mm
Supplier: Kilsaran or Similar Approved
-  **Edge Type 4:** Metal Planter Edge
Height/Colour: 500mm / To match architectural metalwork.
Supplier: Kinley or Similar Approved
-  **Edge Type 5:** Aluminium Edge
Product: ExcoEdge AluExcel. Height: 100mm
Supplier: Kinley or Similar Approved
-  **Water Feature**
Bespoke water feature with to be developed with water feature specialist.
-  **Furniture Type 3:** Seats & Benches on Top of Wall
Solid composite deck board
Size/Colour: Plain deck. 21 x 146 mm, 6m / Grey-brown.
Supplier: Kinley or Similar Approved
-  **Furniture Type 7:** Bespoke Metal Trellis System
Powder coated metal tubes with tension wires as a plant support for climber plants.
Colour to match architectural metalwork.
Supplier: TBC or Similar Approved
-  **Furniture Type 10:** Table with chairs, Notional only.
Client to confirm preferred product.
-  **Furniture Type 11:** Bespoke metal structure.
Powder coated metal tube and stainless metal wires.
-  **Insects hotel**
-  **Stage beetle loggery**
-  **Floor finish level / Level existing / Level proposed**
+ 31.00 FFL
+ 30.82
+ 31.000

PROPOSED SOFT LANDSCAPE

-  **Proposed Semi-Mature Multi-stem Tree**
Product: Refer to Planting Schedule
Supplier: Van den Berk/Tully Nurseries or Similar Approved
-  **Proposed Semi-Mature Specimen Shrub**
Product: Refer to Planting Schedule
Supplier: Van den Berk/Tully Nurseries or Similar Approved
-  **Proposed Shrub Planting**
Product: Refer to Planting Schedule
Supplier: Tully Nurseries or Similar Approved
-  **Proposed Herbaceous Planting**
Product: Refer to Planting Schedule
Supplier: Tully Nurseries or Similar Approved
-  **Proposed Green Wall**
Supplier: ANS Global or Similar Approved
-  **Proposed Wildflower Planting**
Product: Refer to Planting Schedule
Supplier: TBC or Similar Approved
-  **Proposed Allotment Planting Area**
Product: Refer to Planting Schedule
Supplier: TBC or Similar Approved

PROPOSED TREE SPECIES

Abbreviation	Scientific name	Common name	Size	Densities
Ame	Amelanchier l.'Balserina'	June berry (E)	3.5-4 high, multi stem	as shown
Mal	Malus domestica sp.	Apple (E)	25-30cm girth, RB, half st.	as shown

(E): edible fruit

PROPOSED SPECIMEN SHRUB SPECIES

Abbreviation	Scientific name	Common name	Size	Densities
Com	Cornus mas	Cornelian cherry (E)	5L, 100-120cm high min.	as shown
Cor	Corylus avellana	Hazel (E)	5L, 100-120cm high min.	as shown
Loc	Lonicera c.var. kam.	Honeyberry (E)	5L, 100-120cm high min.	as shown

PROPOSED HERBACEOUS PLANTING

All kind of edible vegetable, fruit and herb planting suitable for allotments.

IMPORTANT NOTES:

All plant stock, plant handling and planting to be undertaken in accordance with the following British Standard Specifications and Code of Practice:

BS 3936: 1992 Part 1 Nursery Stock. Specification for Trees and Shrubs. BS 3936: 1981 Part 10 Nursery Stock. Ground Cover Plants. BS 4428: 1989 Recommendations for general landscaping operations. BS 3936-9: 1998 Nursery Stock - Specification for bulbs, corms and tubers.

The Code of Practice for Plant Handling 1985 (Horticultural Trades Association).

Plants not covered by BS 3936 shall be healthy specimens of good shape and balanced branch structure with abundant fibrous roots. Plants are to show vigour of growth within the growing season prior to lifting.

Plant Stock

Plant stock to be supplied in accordance with the size and description specified on the plant schedule. Plant stock shall be healthy, vigorous, and free from pests and diseases and suitably hardened off for the proposed situation of planting, and lifted at a time in accordance with good nursery practice. Stock shall have a well formed fibrous root system and be free from perennial weeds. All Bulbs to be sourced from approved suppliers and will be of good condition, firm, not dried and free of pests, disease and fungus.

Tree Planting


Trees of the same species shall be uniform in size, shape and in good condition.

Shrub and Herbaceous Perennial Planting

Shrubs and herbaceous plants of the same species shall be uniform in size, shape and in good condition.

Mulching

All soft landscape areas to be mulched with a 50 mm layer of ornamental 'TMA Bark Supplies' or similar grade bark mulch

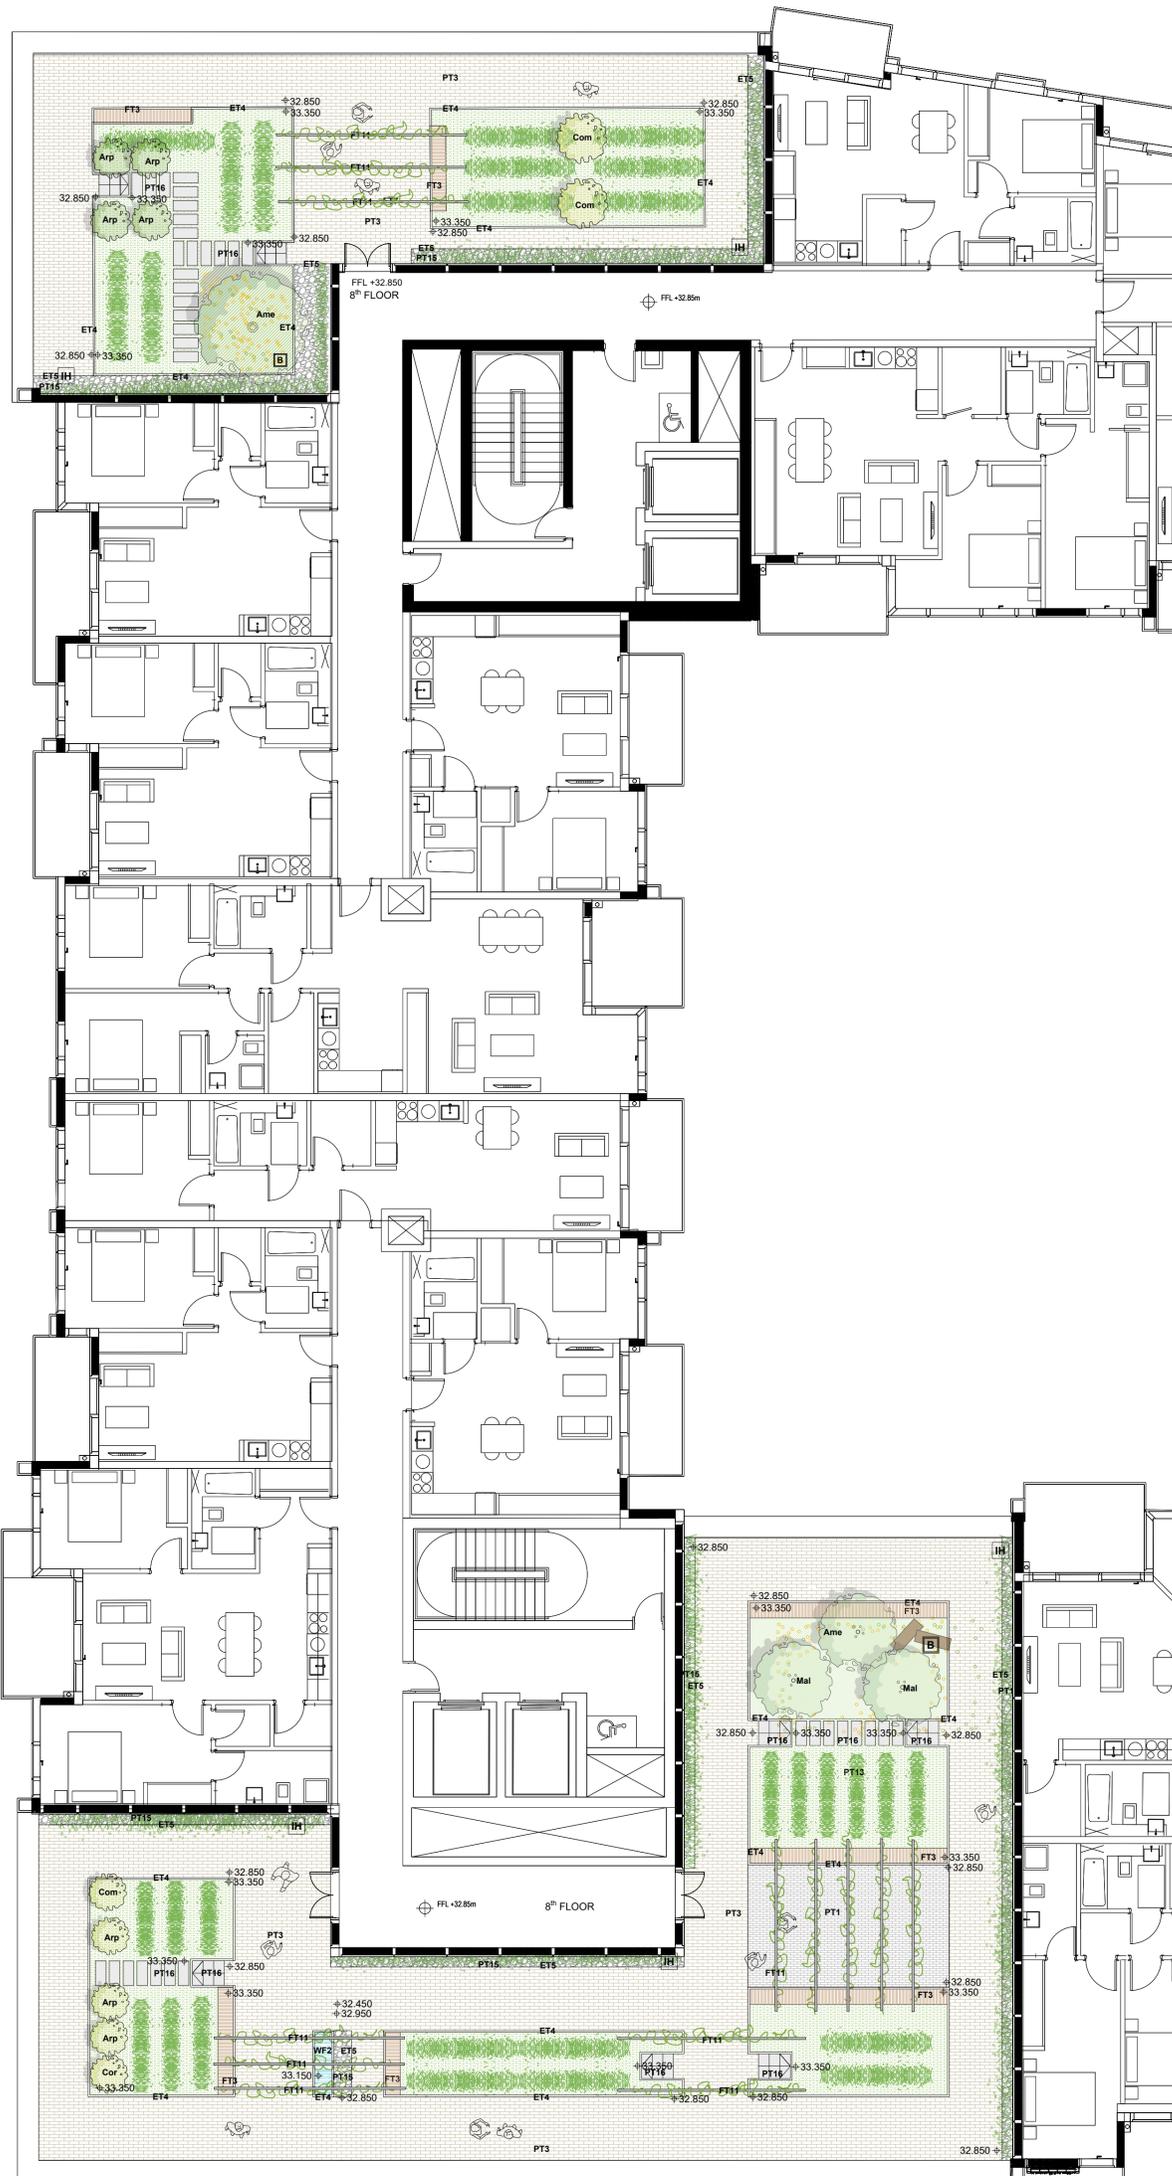

Location Plan

