



NOTE  
ALL DIMENSIONS TO BE CHECKED ON SITE  
NO DIMENSIONS TO BE SCALED FROM THIS DRAWING  
THIS DRAWING IS TO BE READ IN CONJUNCTION WITH  
RELEVANT CONSULTATIVE DRAWINGS

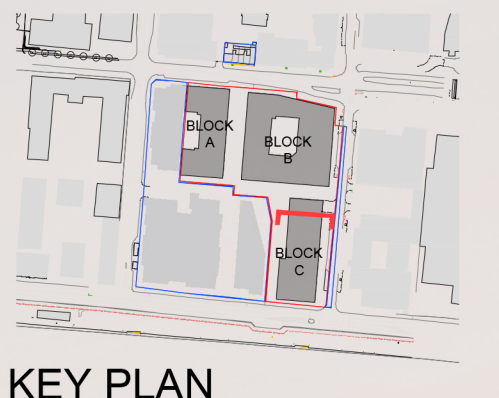

KEY PLAN

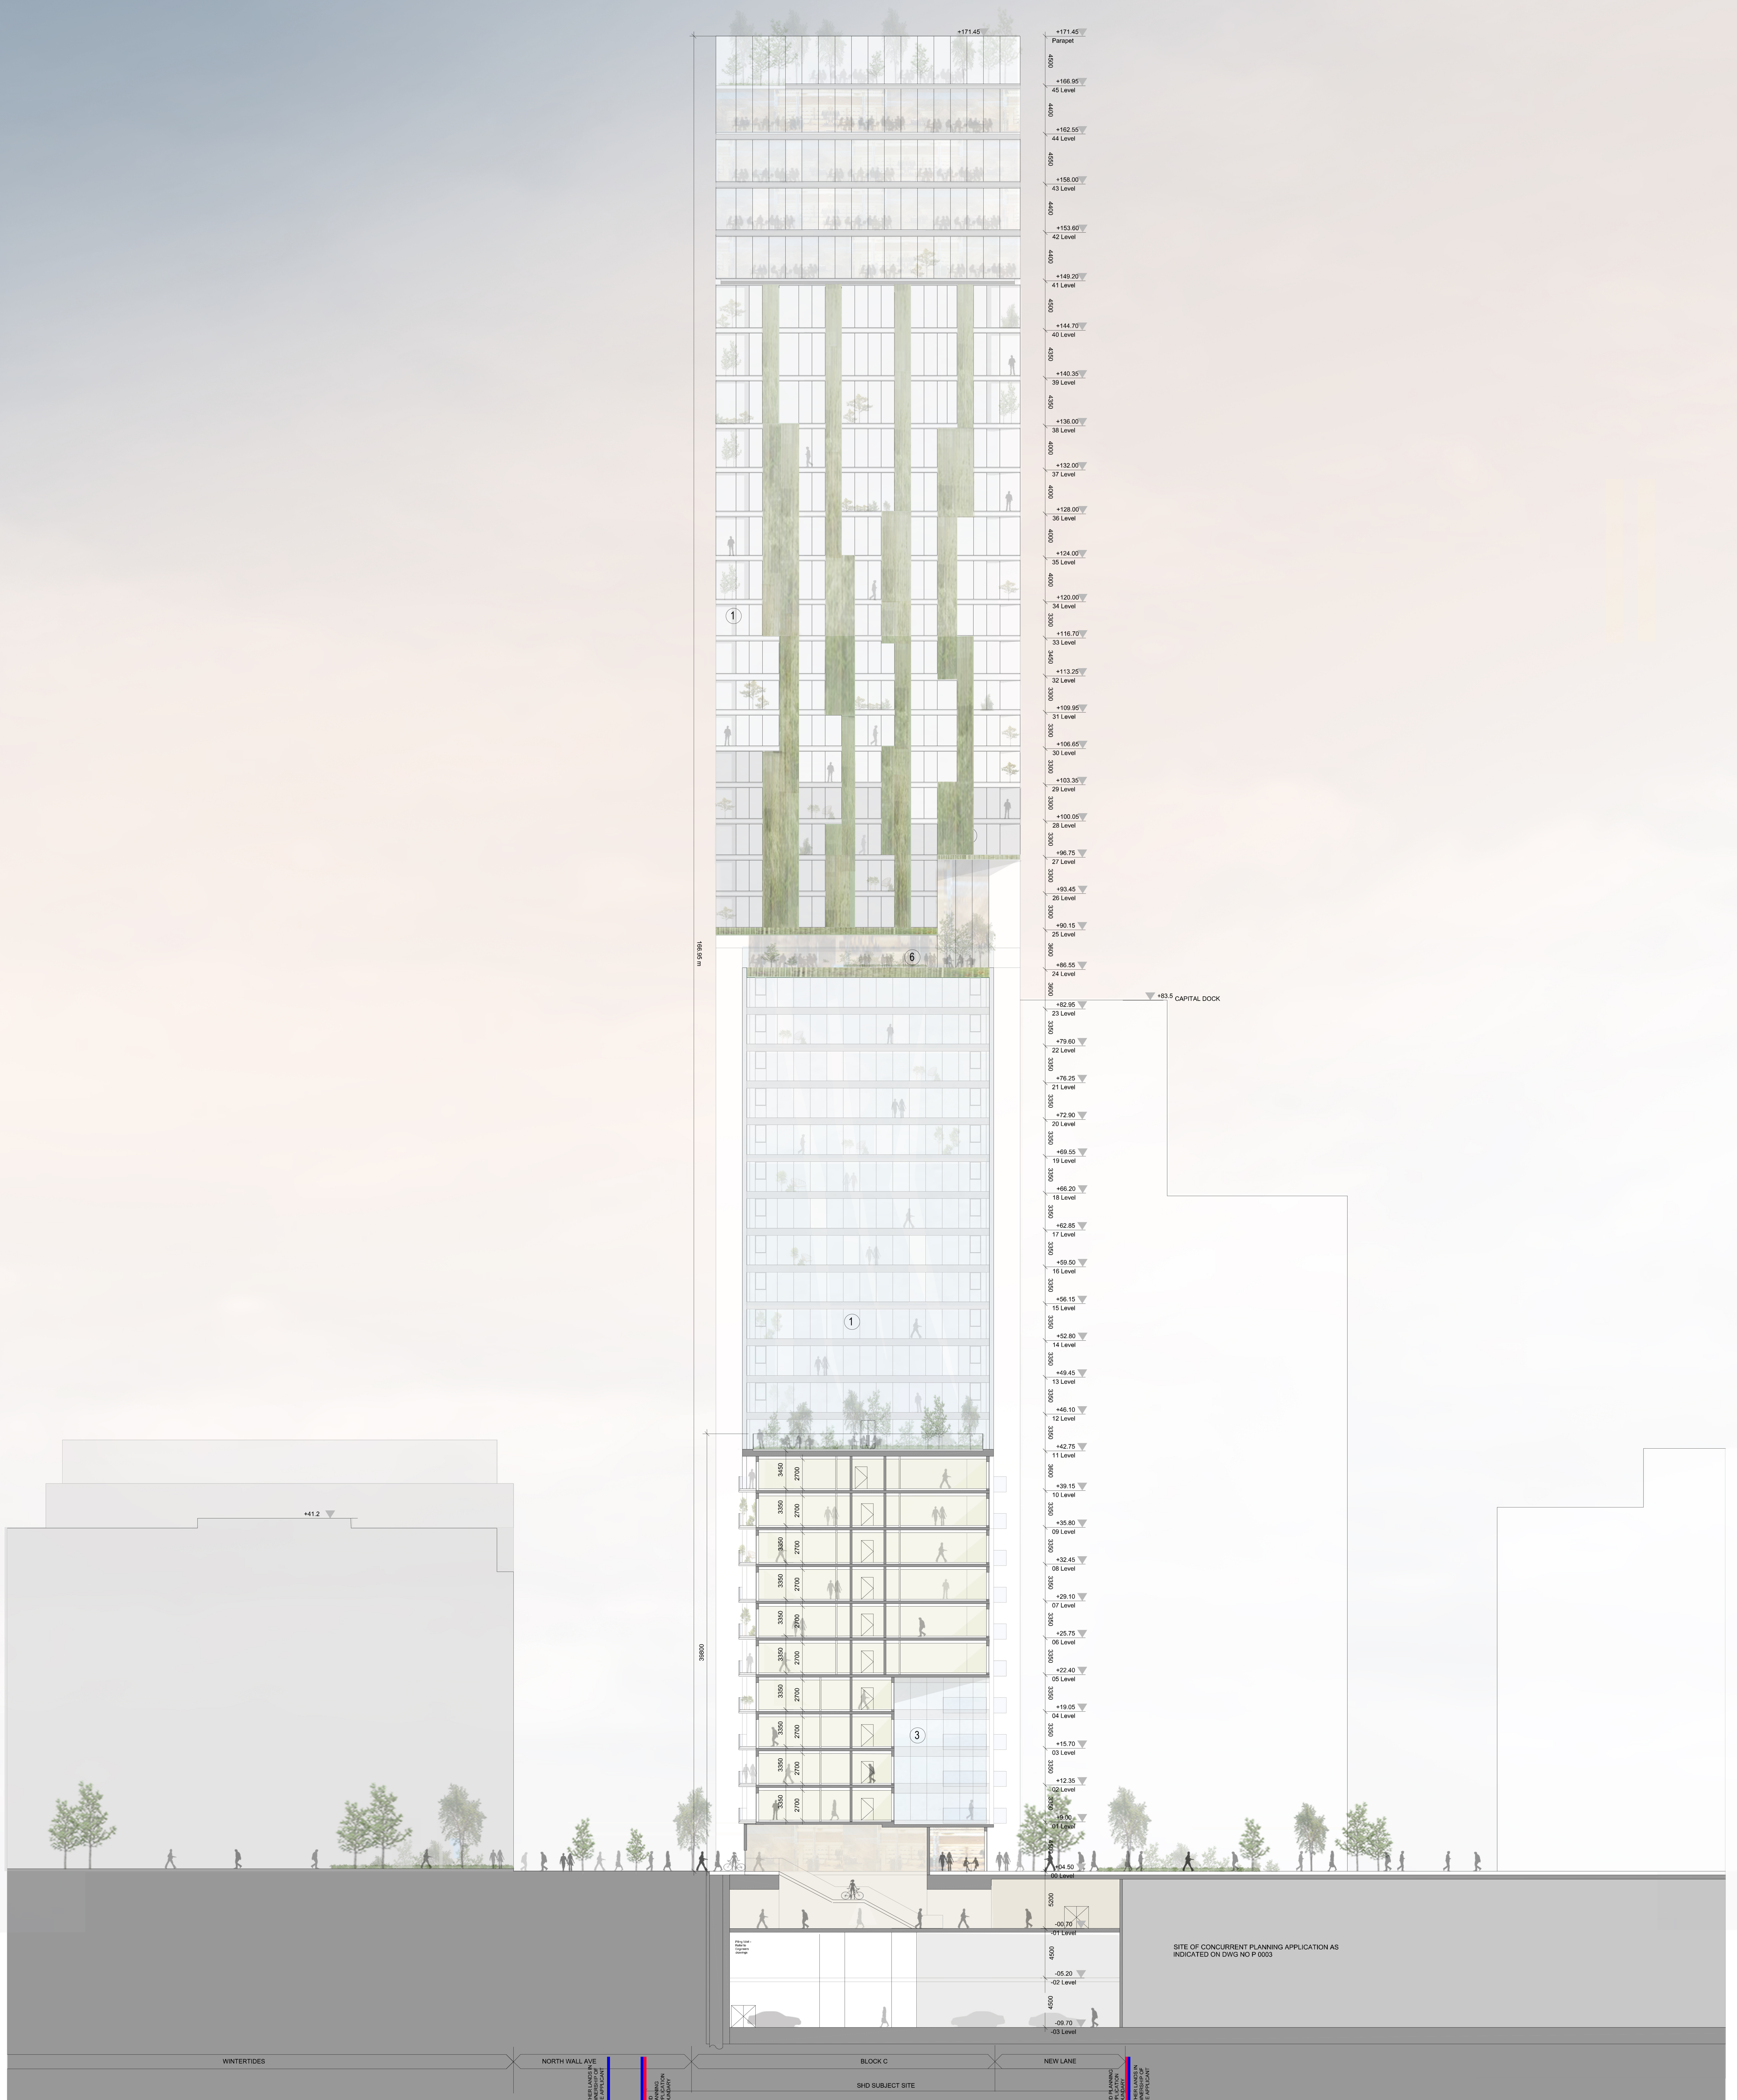

- +171.45 OSPT Participat
- +166.55 OSPT 45 Level
- +162.55 OSPT 44 Level
- +158.00 OSPT 43 Level
- +153.00 OSPT 42 Level
- +149.20 OSPT 41 Level
- +144.70 OSPT 40 Level
- +140.35 OSPT 39 Level
- +136.00 OSPT 38 Level
- +132.00 OSPT 37 Level
- +128.00 OSPT 36 Level
- +124.00 OSPT 35 Level
- +120.00 OSPT 34 Level
- +116.70 OSPT 33 Level
- +113.25 OSPT 32 Level
- +109.95 OSPT 31 Level
- +106.65 OSPT 30 Level
- +103.35 OSPT 29 Level
- +100.05 OSPT 28 Level
- +96.75 OSPT 27 Level
- +93.45 OSPT 26 Level
- +90.15 OSPT 25 Level
- +86.55 OSPT 24 Level
- +82.95 OSPT 23 Level
- +79.65 OSPT 22 Level
- +76.25 OSPT 21 Level
- +72.90 OSPT 20 Level
- +69.55 OSPT 19 Level
- +66.20 OSPT 18 Level
- +62.85 OSPT 17 Level
- +59.50 OSPT 16 Level
- +56.15 OSPT 15 Level
- +52.80 OSPT 14 Level
- +49.45 OSPT 13 Level
- +46.10 OSPT 12 Level
- +42.75 OSPT 11 Level
- +39.15 OSPT 10 Level
- +35.80 OSPT 09 Level
- +32.45 OSPT 08 Level
- +29.10 OSPT 07 Level
- +25.75 OSPT 06 Level
- +22.40 OSPT 05 Level
- +19.05 OSPT 04 Level
- +15.70 OSPT 03 Level
- +12.35 OSPT 02 Level
- +8.90 OSPT 01 Level
- +4.50 OSPT 00 Level
- 0.75 OSPT -01 Level
- 6.00 OSPT -02 Level
- 11.25 OSPT -03 Level

- MATERIALS LEGEND**
- 1 VISION GLAZING
  - 2 GREEN PANELS
  - 3 NON-VISION GLAZING
  - 4 BRONZE FLUTED PANELS
  - 5 STONE CLADDING
  - 6 GLASS BALUSTRADE

APPLICATION REFERENCE NO.: ABP-306158-19  
**PLANNING**

**Henry J Lyons**  
Architecture • Interiors  
henryjlyons.com +353 1 888 3333 info@henryjlyons.com 51-54 Pearse Street Dublin, D02 XA86

CLIENT  
**Waterside Block 9 Developments Limited**

PROJECT  
**Waterfront South Central - SHD Scheme**

JOB NUMBER	955527		
DATE	January 2021		
SCALE	1:200 @A4		
DRAWN	DC		
CHECKED	GC		
FILE NAME	P3008 Proposed Section HH		
DRAWING			
Proposed Section HH			
BLOCK	DRAWING NUMBER	ZONE	REVISION
	P3008		3

REV	DATE	DESCRIPTION	CHKD	DRN
1	15/11/2020	DRAFT SHD Planning Application	DC	NP
2	28/11/2020	DRAFT SHD Planning Application	DC	NP
3	28/11/2020	DRAFT SHD Planning Application	DC	NP

The elevations in context are showing spot heights in relation to surrounding buildings.

Ground floor levels from OS datum level for the contextual buildings are not available and for comparison reasons, for heights of all buildings, levels shown are based of a datum of +4.50

Sections reflect the same approach for consistency

Spot heights on buildings taken from a ground floor datum level of +4.50